

KEYSTONE PROJECT - LANDSCAPE PLAN


KEYSTONE PARK
 430 KEYSTONE AVENUE
 RIVER FOREST, IL 60305
 TENNIS COURT IMPROVEMENTS

DATE: 3-14-2022
 SCALE: 1" = 8'
 DRAWN BY: JDB
 SHEET: R0
 NORTH

McADAM
 LANDSCAPE PROFESSIONALS
 www.mcadamlandscape.com
 Medam Landscaping, Inc.
 2001 Des Plaines Avenue
 Forest Park, Illinois 60130
 Tel: 708-771-2299 Fax: 708-771-4653

REVISION	BY

© This plan is the property of Medam Landscaping, Inc. Any unauthorized use is prohibited. Green scale is used as a guide not an absolute.

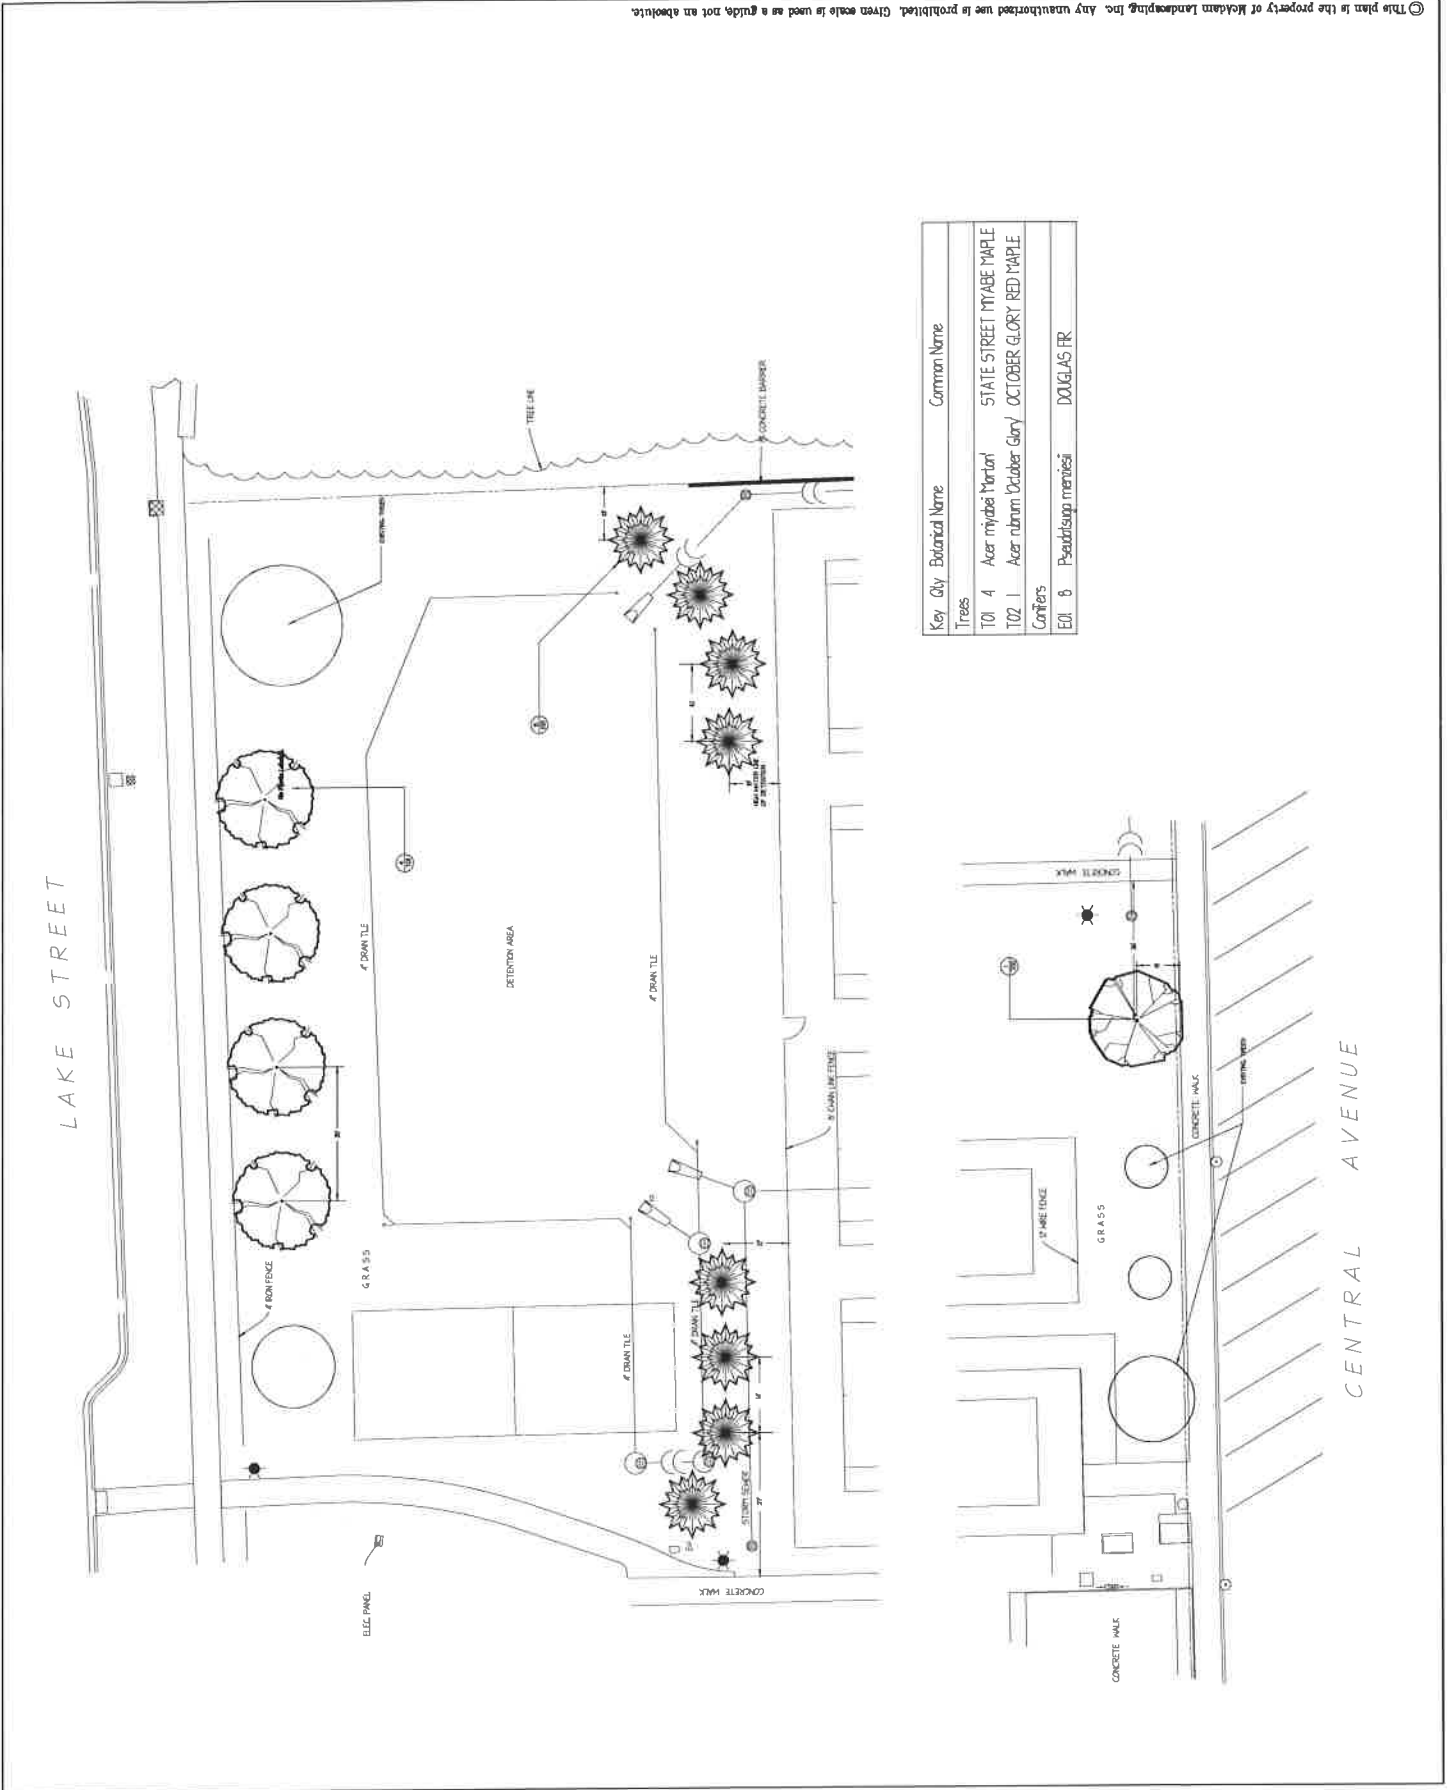

Key	Qty	Botanical Name	Common Name
Trees			
T01	4	Acer rhytidophyllum	STATE STREET MYABE MAPLE
T02	1	Acer rubrum October Glory	OCTOBER GLORY RED MAPLE
Conifers			
E01	6	Pseudotsuga menziesii	DOUGLAS FIR